


平面図 (1)

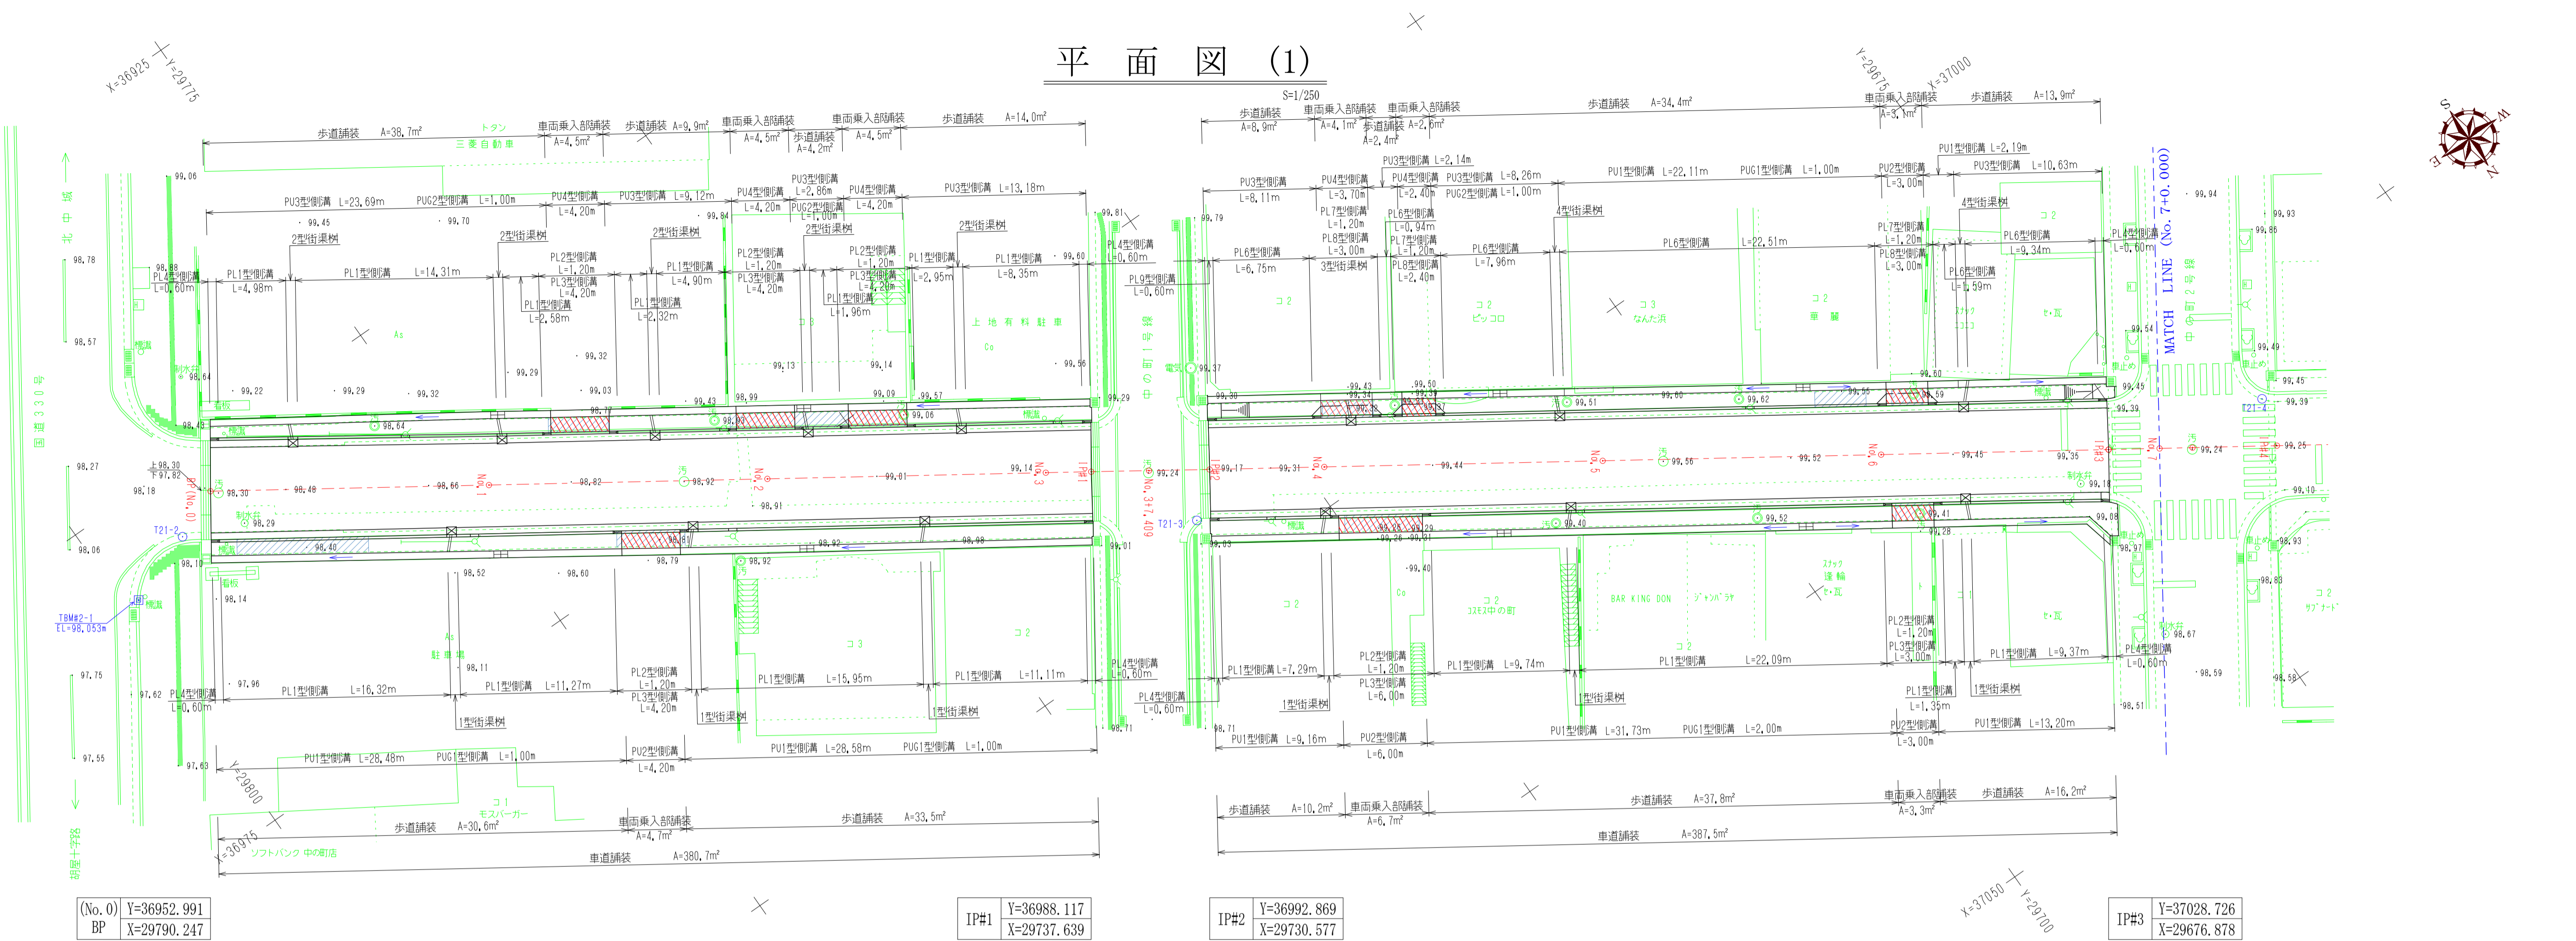

縦断図 (1)

